


NORTH ELEVATION

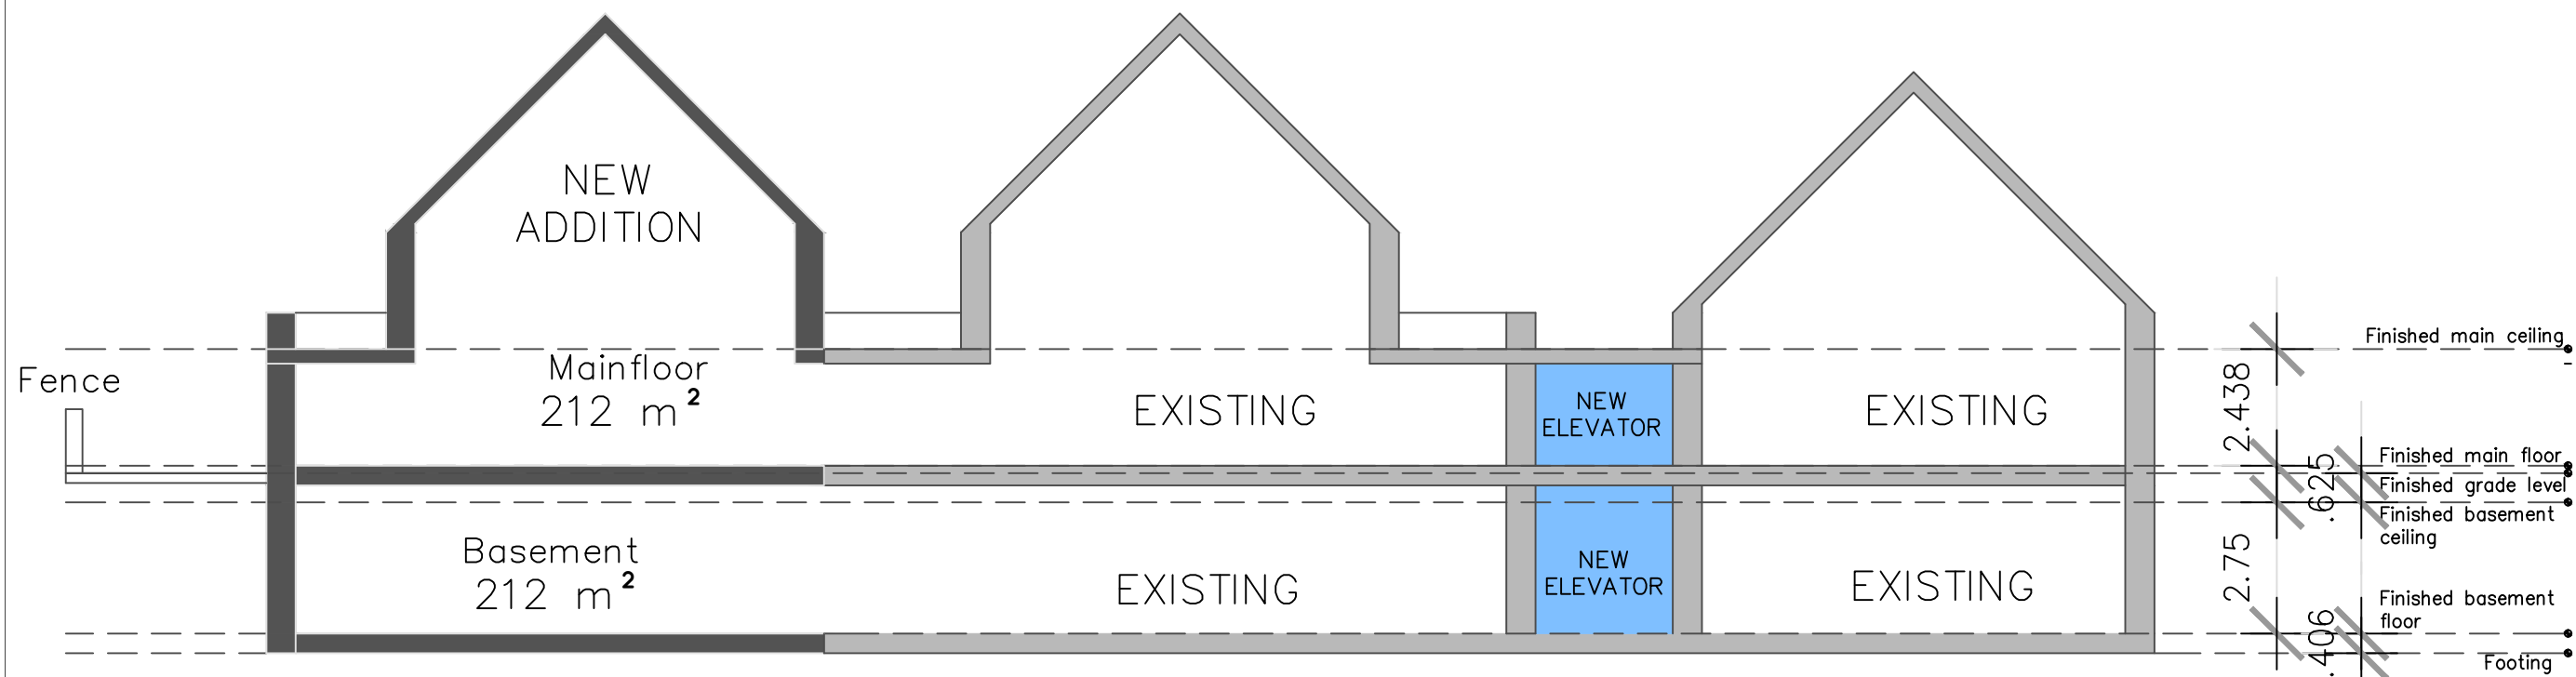

LONGITUDINAL SECTION  
(SHOWING EXISTING AND NEW ADDITION)